



FRONT VIEW  
Extruded Aluminum Grille

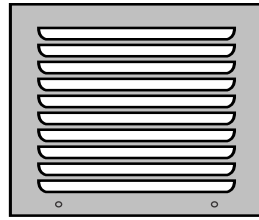


FRONT VIEW  
Stamped Aluminum Grille

CAULKING GRILLE  
- 3 SIDES ONLY, NOT ON  
BOTTOM

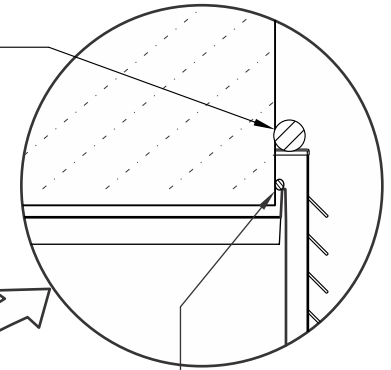

CAULKING WALLBOX  
- CAULK WALLBOX TO  
STRUCTURE ON 4 SIDES

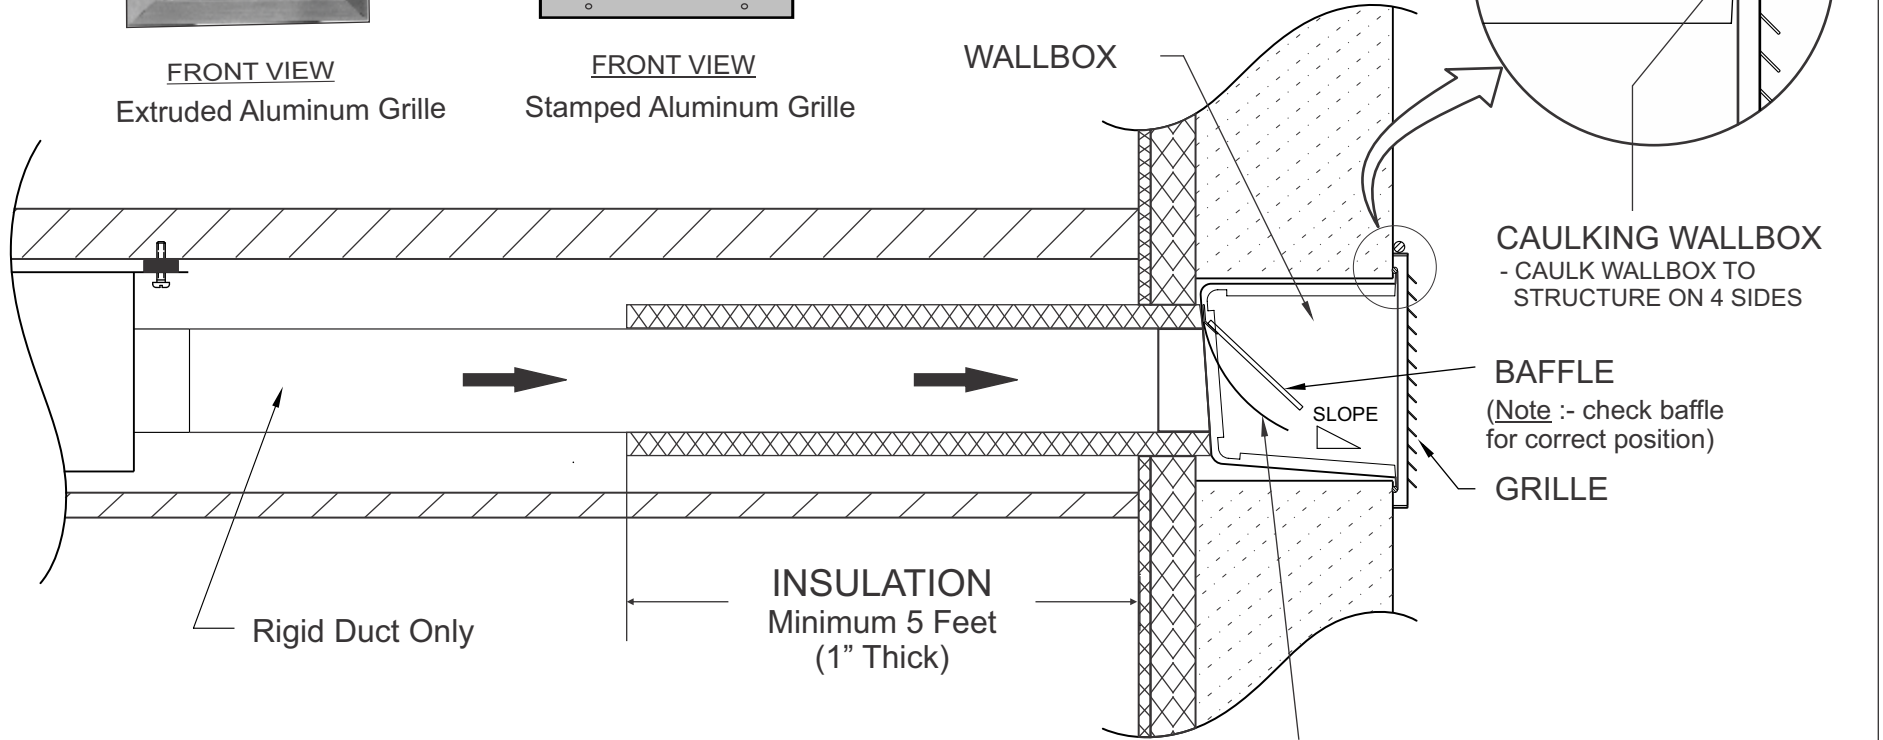

Note :- Before installing the wall-box,  
make sure neoprene damper  
function properly.

**\*FOLLOW YOUR LOCAL BUILDING CODE**



**REVERSOMATIC**  
MANUFACTURING LIMITED

790 Rowntree Dairy Road, Woodbridge, ON Canada L4L 5V3  
Tel: 905-851-6701 • Fax: 905-851-8376  
www.reversomatic.com • info@reversomatic.com

TITLE: **TYPICAL WALL BOX INSTALLATION**

REVISION	DATE	DRAWN BY:
		APPROVED BY:
		DATE: 10/21/14
		SCALE: NTS
		DRAWING NO: